


NOTES:

Standard Simplex Pump Lift Stations do not include High Level Alarm.

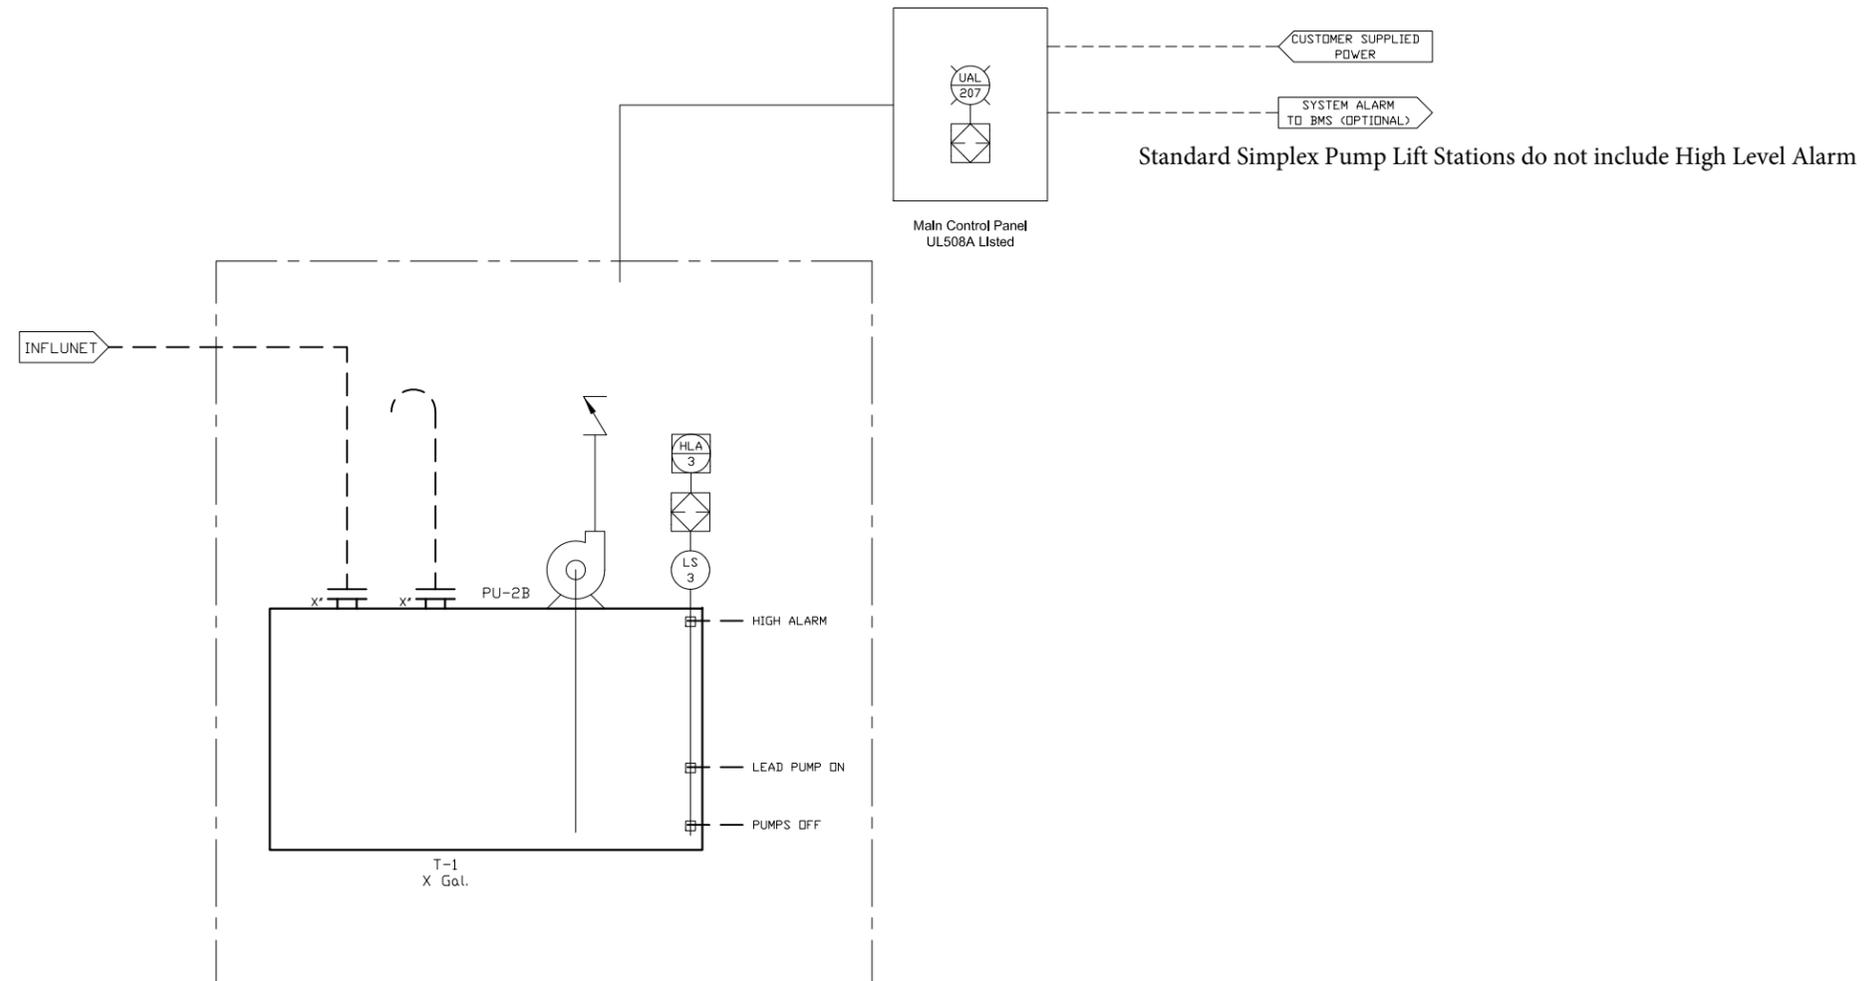

NO.	DATE	DESCRIPTION	BY
A	9/5/17	PRELIMINARY	SMS

REVISIONS			
ESTIMATED WEIGHT		SERVICE REQ.	
SHIPPING	-	PRIM. ELEC.	-
OPERATING	-	SEC. ELEC.	-
		PNEUMATIC	-
		WATER	-

BURT PROCESS EQUIPMENT
 FLUID HANDLING EQUIPMENT SINCE 1970
 100 Overlook Dr., Hamden, CT 06514 (203) 287-1985
 www.BurtProcess.com

CUSTOMER:	-	ENG. BY:	SMS
	-	DWN. BY:	JDB
SCALE:	BPE JOB NO.:	APP. BY:	
NTS	-		

TITLE:
STANDARD SIMPLEX TRANSFER STATION P&ID

DWG NO.:	1 OF 1	REV.:	A
----------	--------	-------	---

THIS DRAWING CONTAINS PROPRIETARY INFORMATION WHICH IS INTENDED FOR USE BY ONLY THOSE PARTIES LISTED AND MAY NOT BE MODIFIED, REPRODUCED, OR RETRANSMITTED WITHOUT THE CONSENT OF BURT PROCESS EQUIPMENT.